





PROFESSIONAL
BUILDING
SYSTEMS, INC.

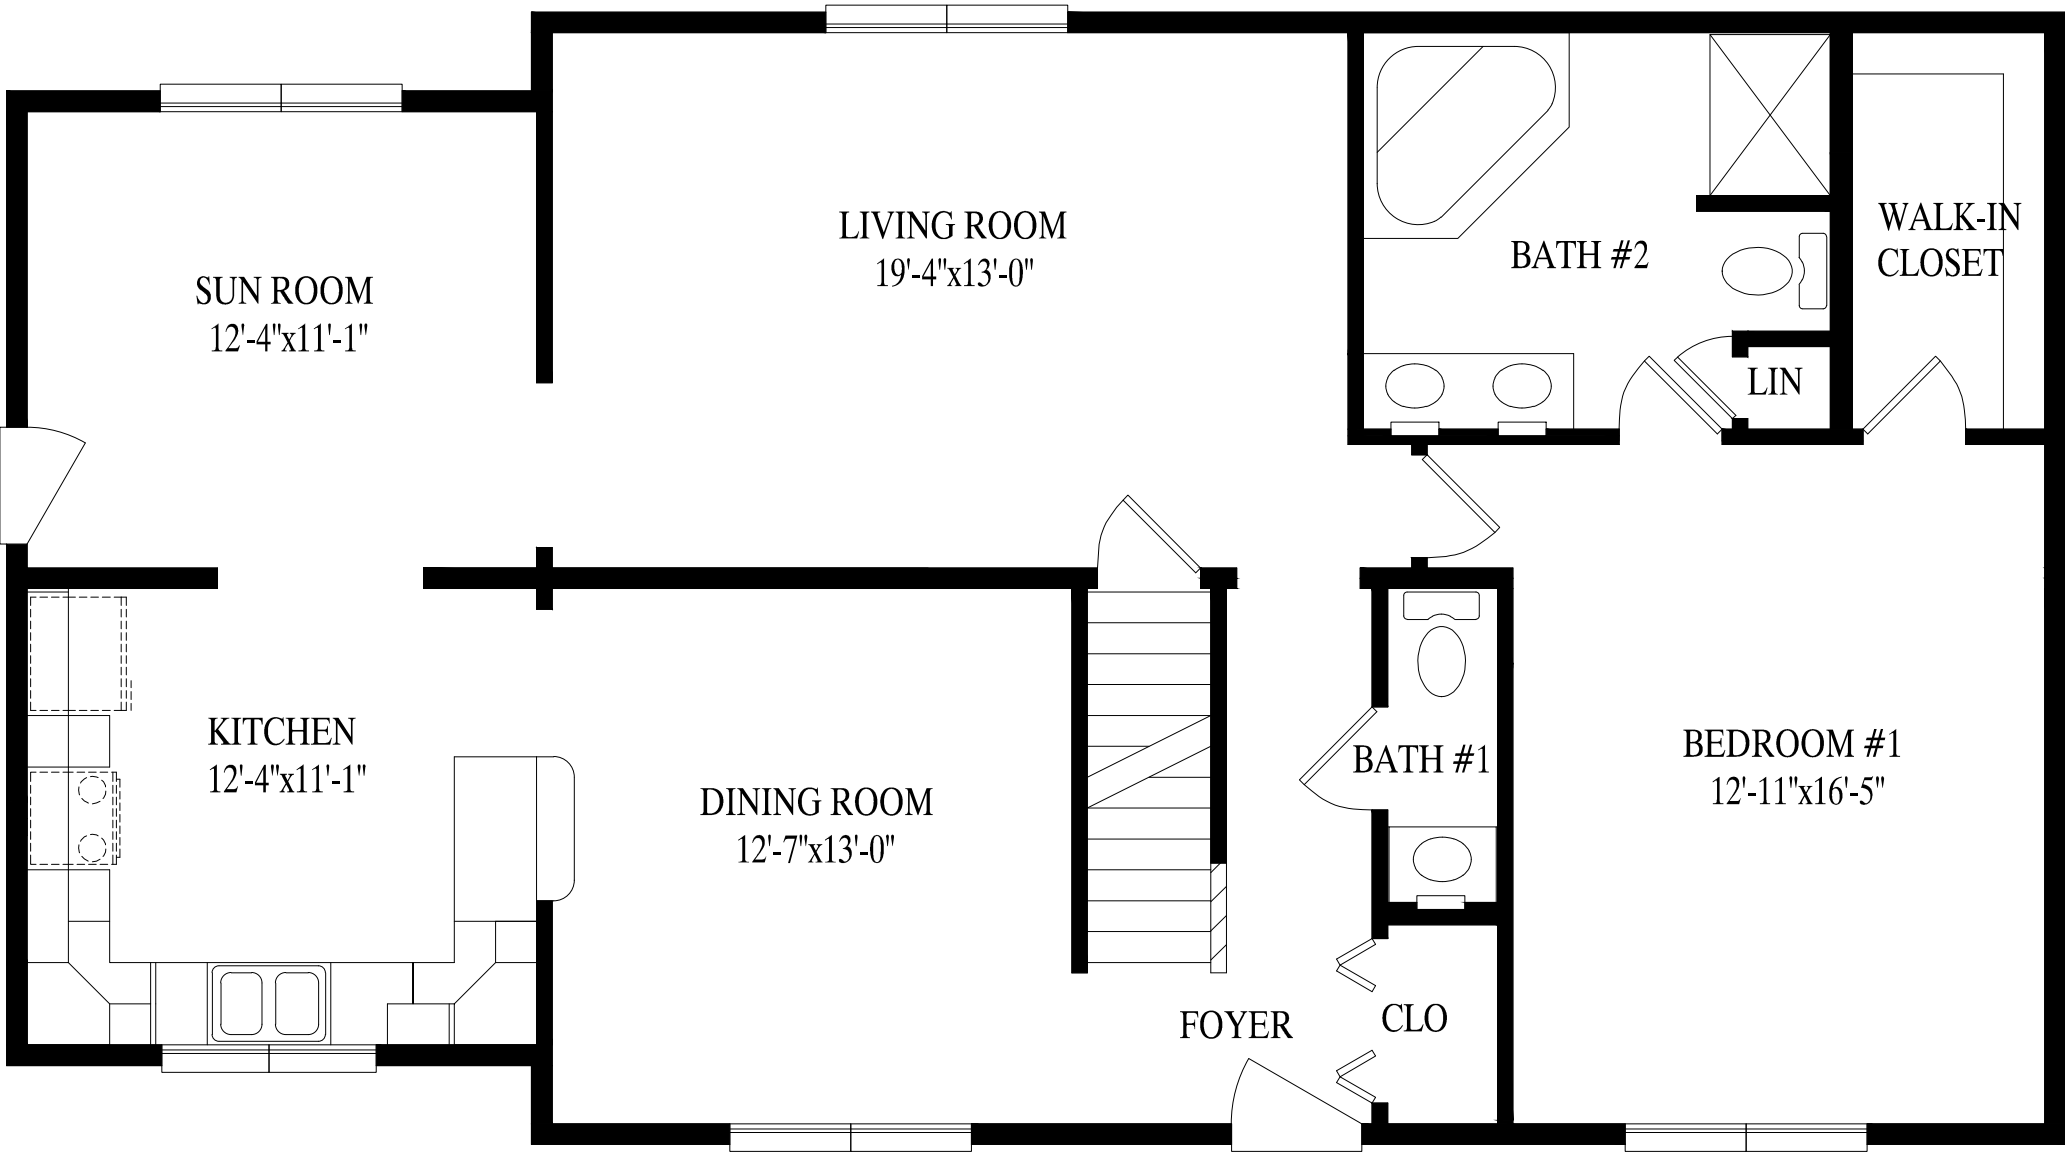

Kittery
27' 6" X 50' Cape
1326 sq. ft. first floor

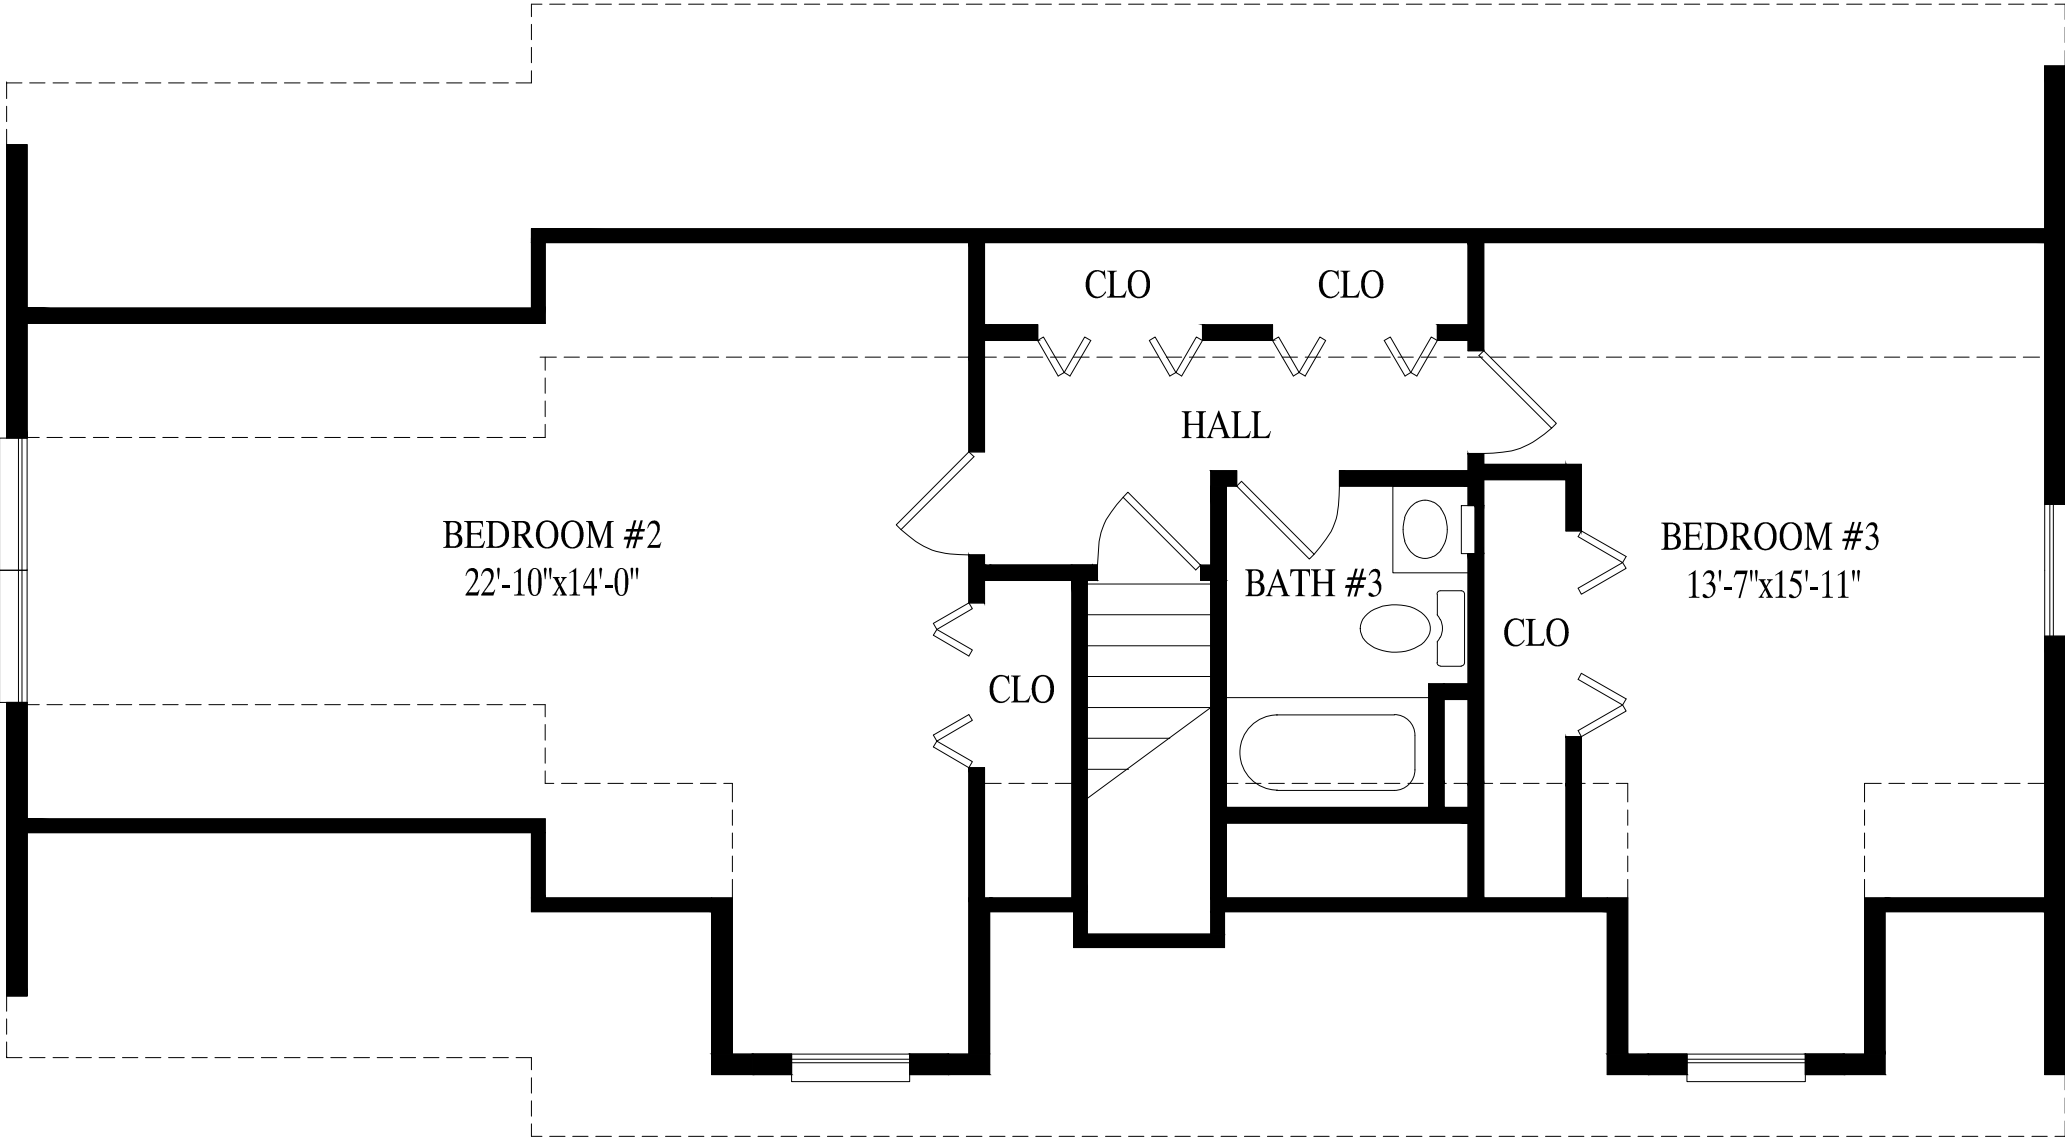

Proposed 2nd Floor - 836 sq. ft.