

FLOOR

PROFESSIONAL BUILDING SYSTEMS, INC.

Professional Building Systems
72 East Market Street
Middletown, PA 17842
(800) 553-1144
WWW.PBSMODULAR.COM

MBSP
MODULAR BUILDING
SYSTEMS OF PA

BUILDER	PBS CAPE		CUSTOMER	KITTERY
CITY	COUNTY		STATE	
WIND SPEED	??? MPH VULT	SNOW LOAD	?????	SQ. FT.
ORDER NO.	SERIAL NO.	FILE NO.	KITTERY RENDERED	


DATE:	DRAWN BY:	STATUS:
-------	-----------	---------

PAGE:

2.1


ACTUAL HOUSE MAY VARY FROM ELEVATION—ACCESS TO GRADE ON—SITE BY OTHERS

GREGO 8/17/2026 2:58:34 PM

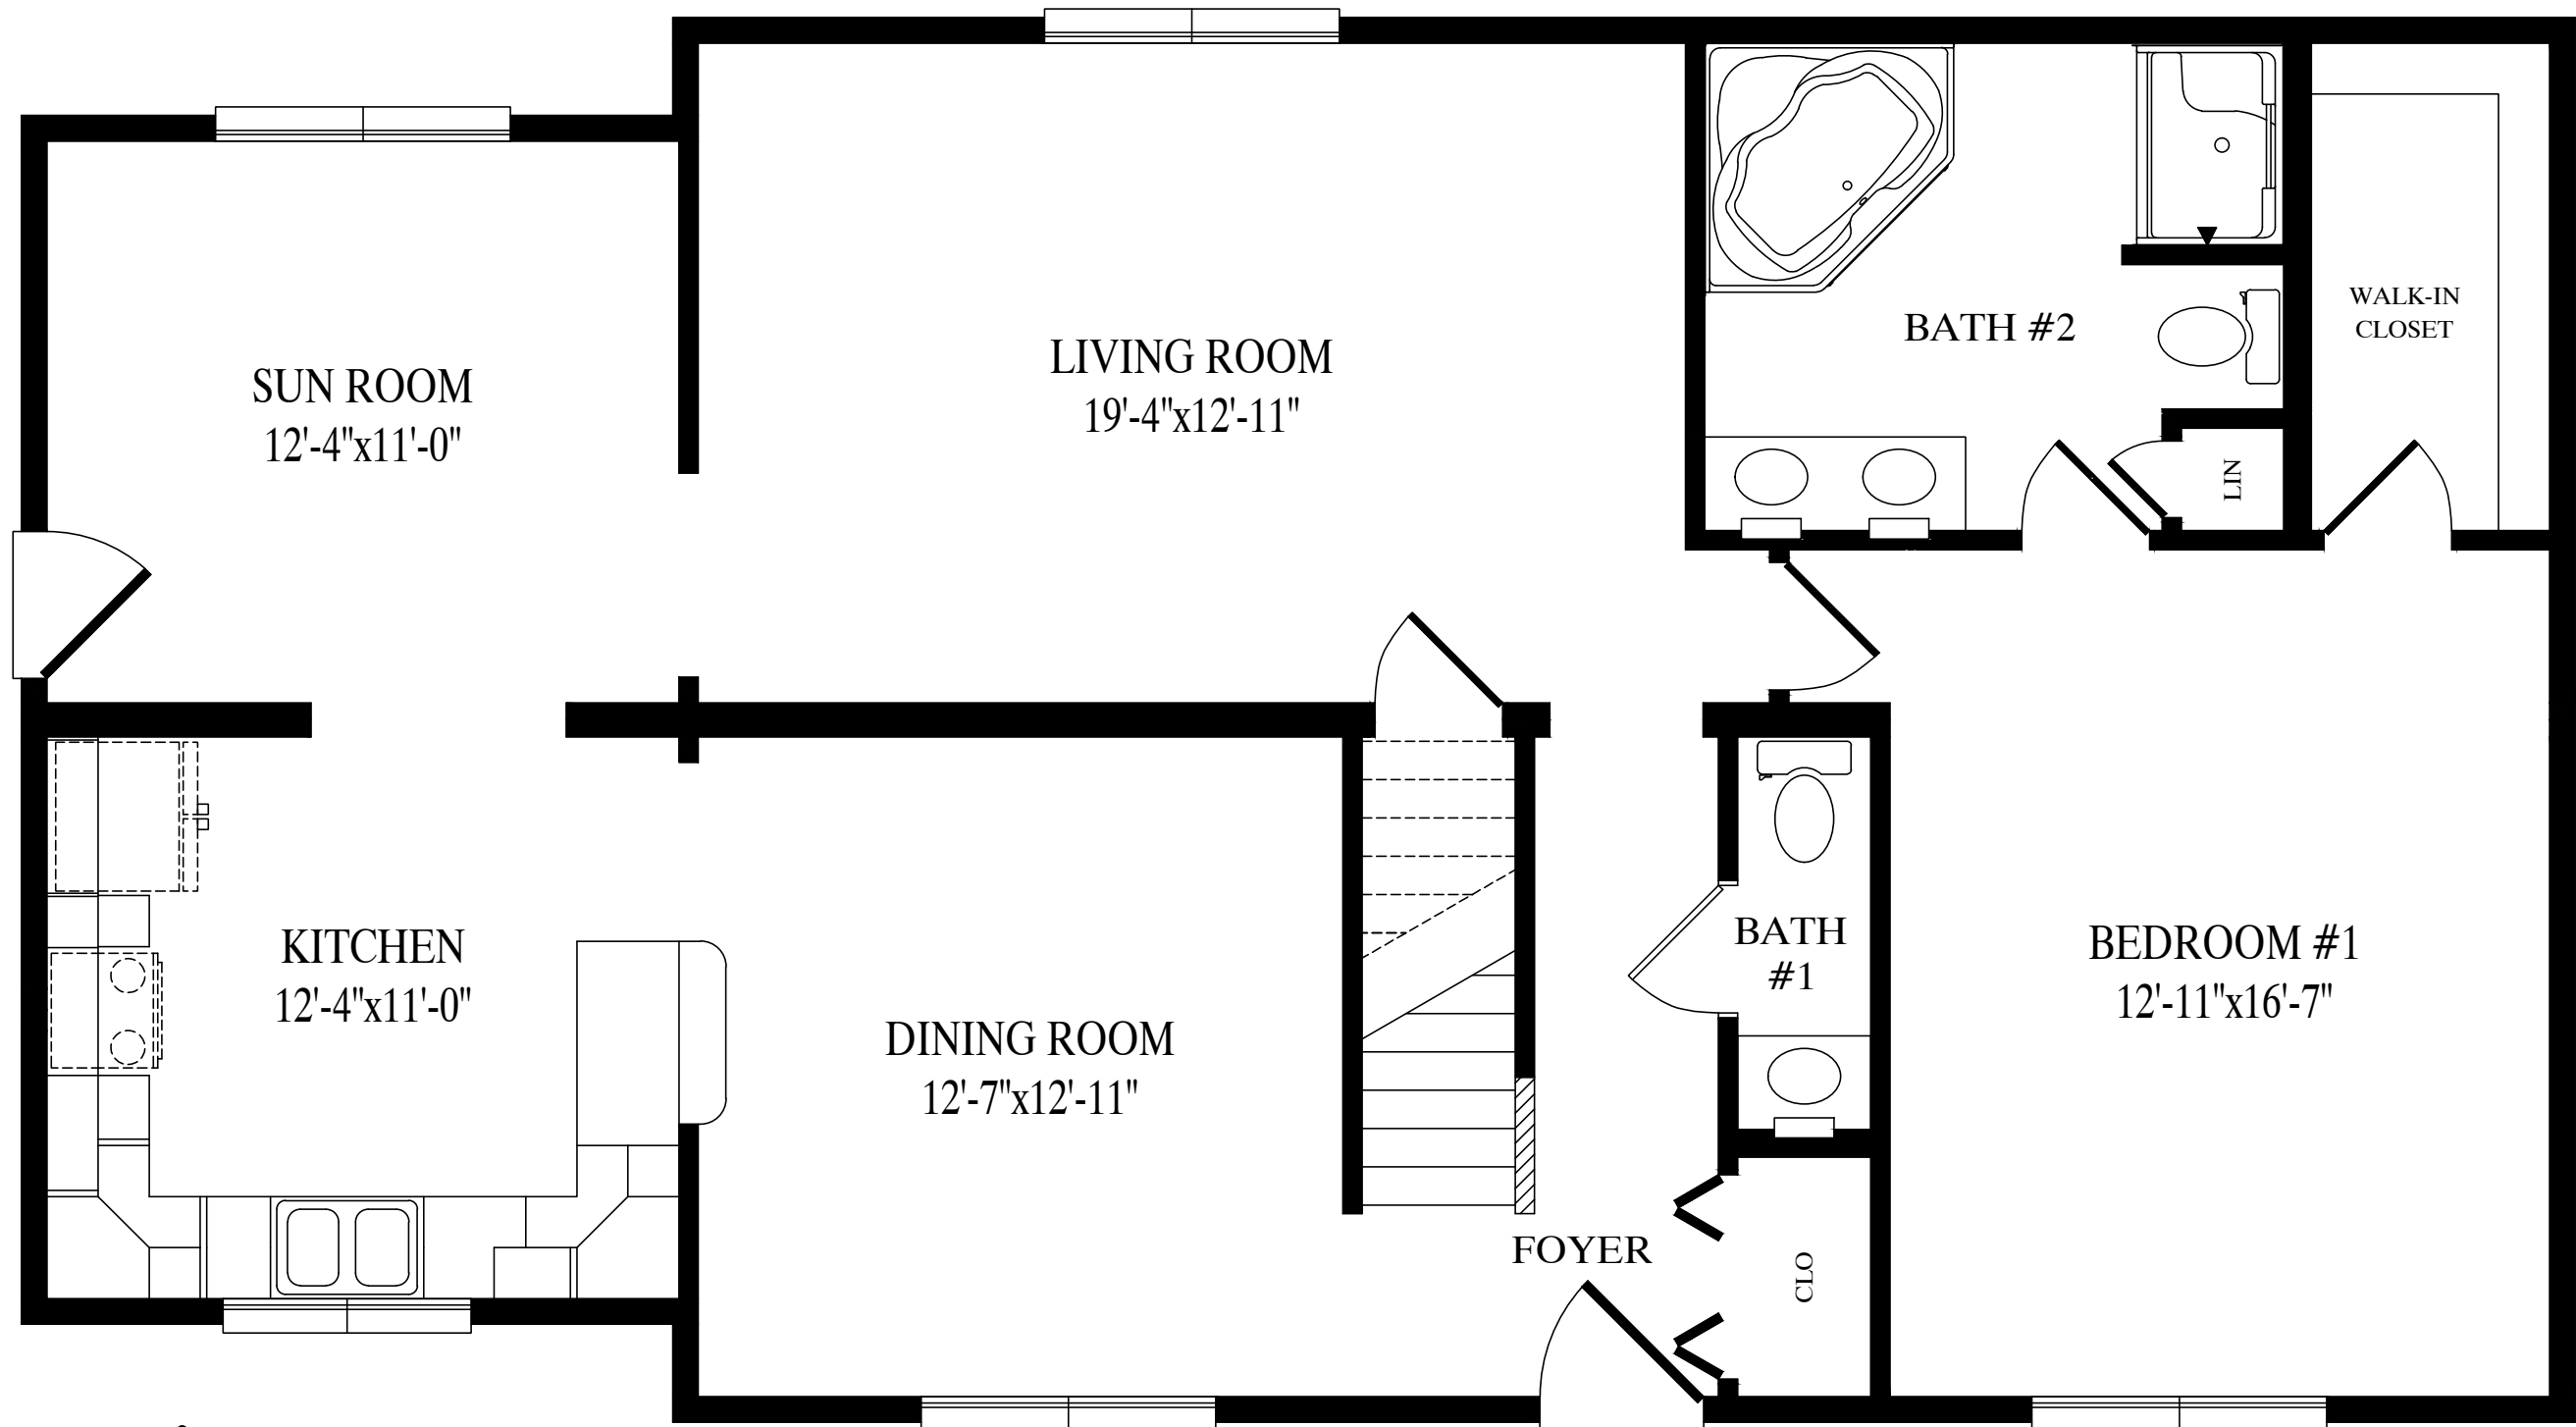

Kittery

27'-6" x 50' Cape
1326 sq. ft. first floor

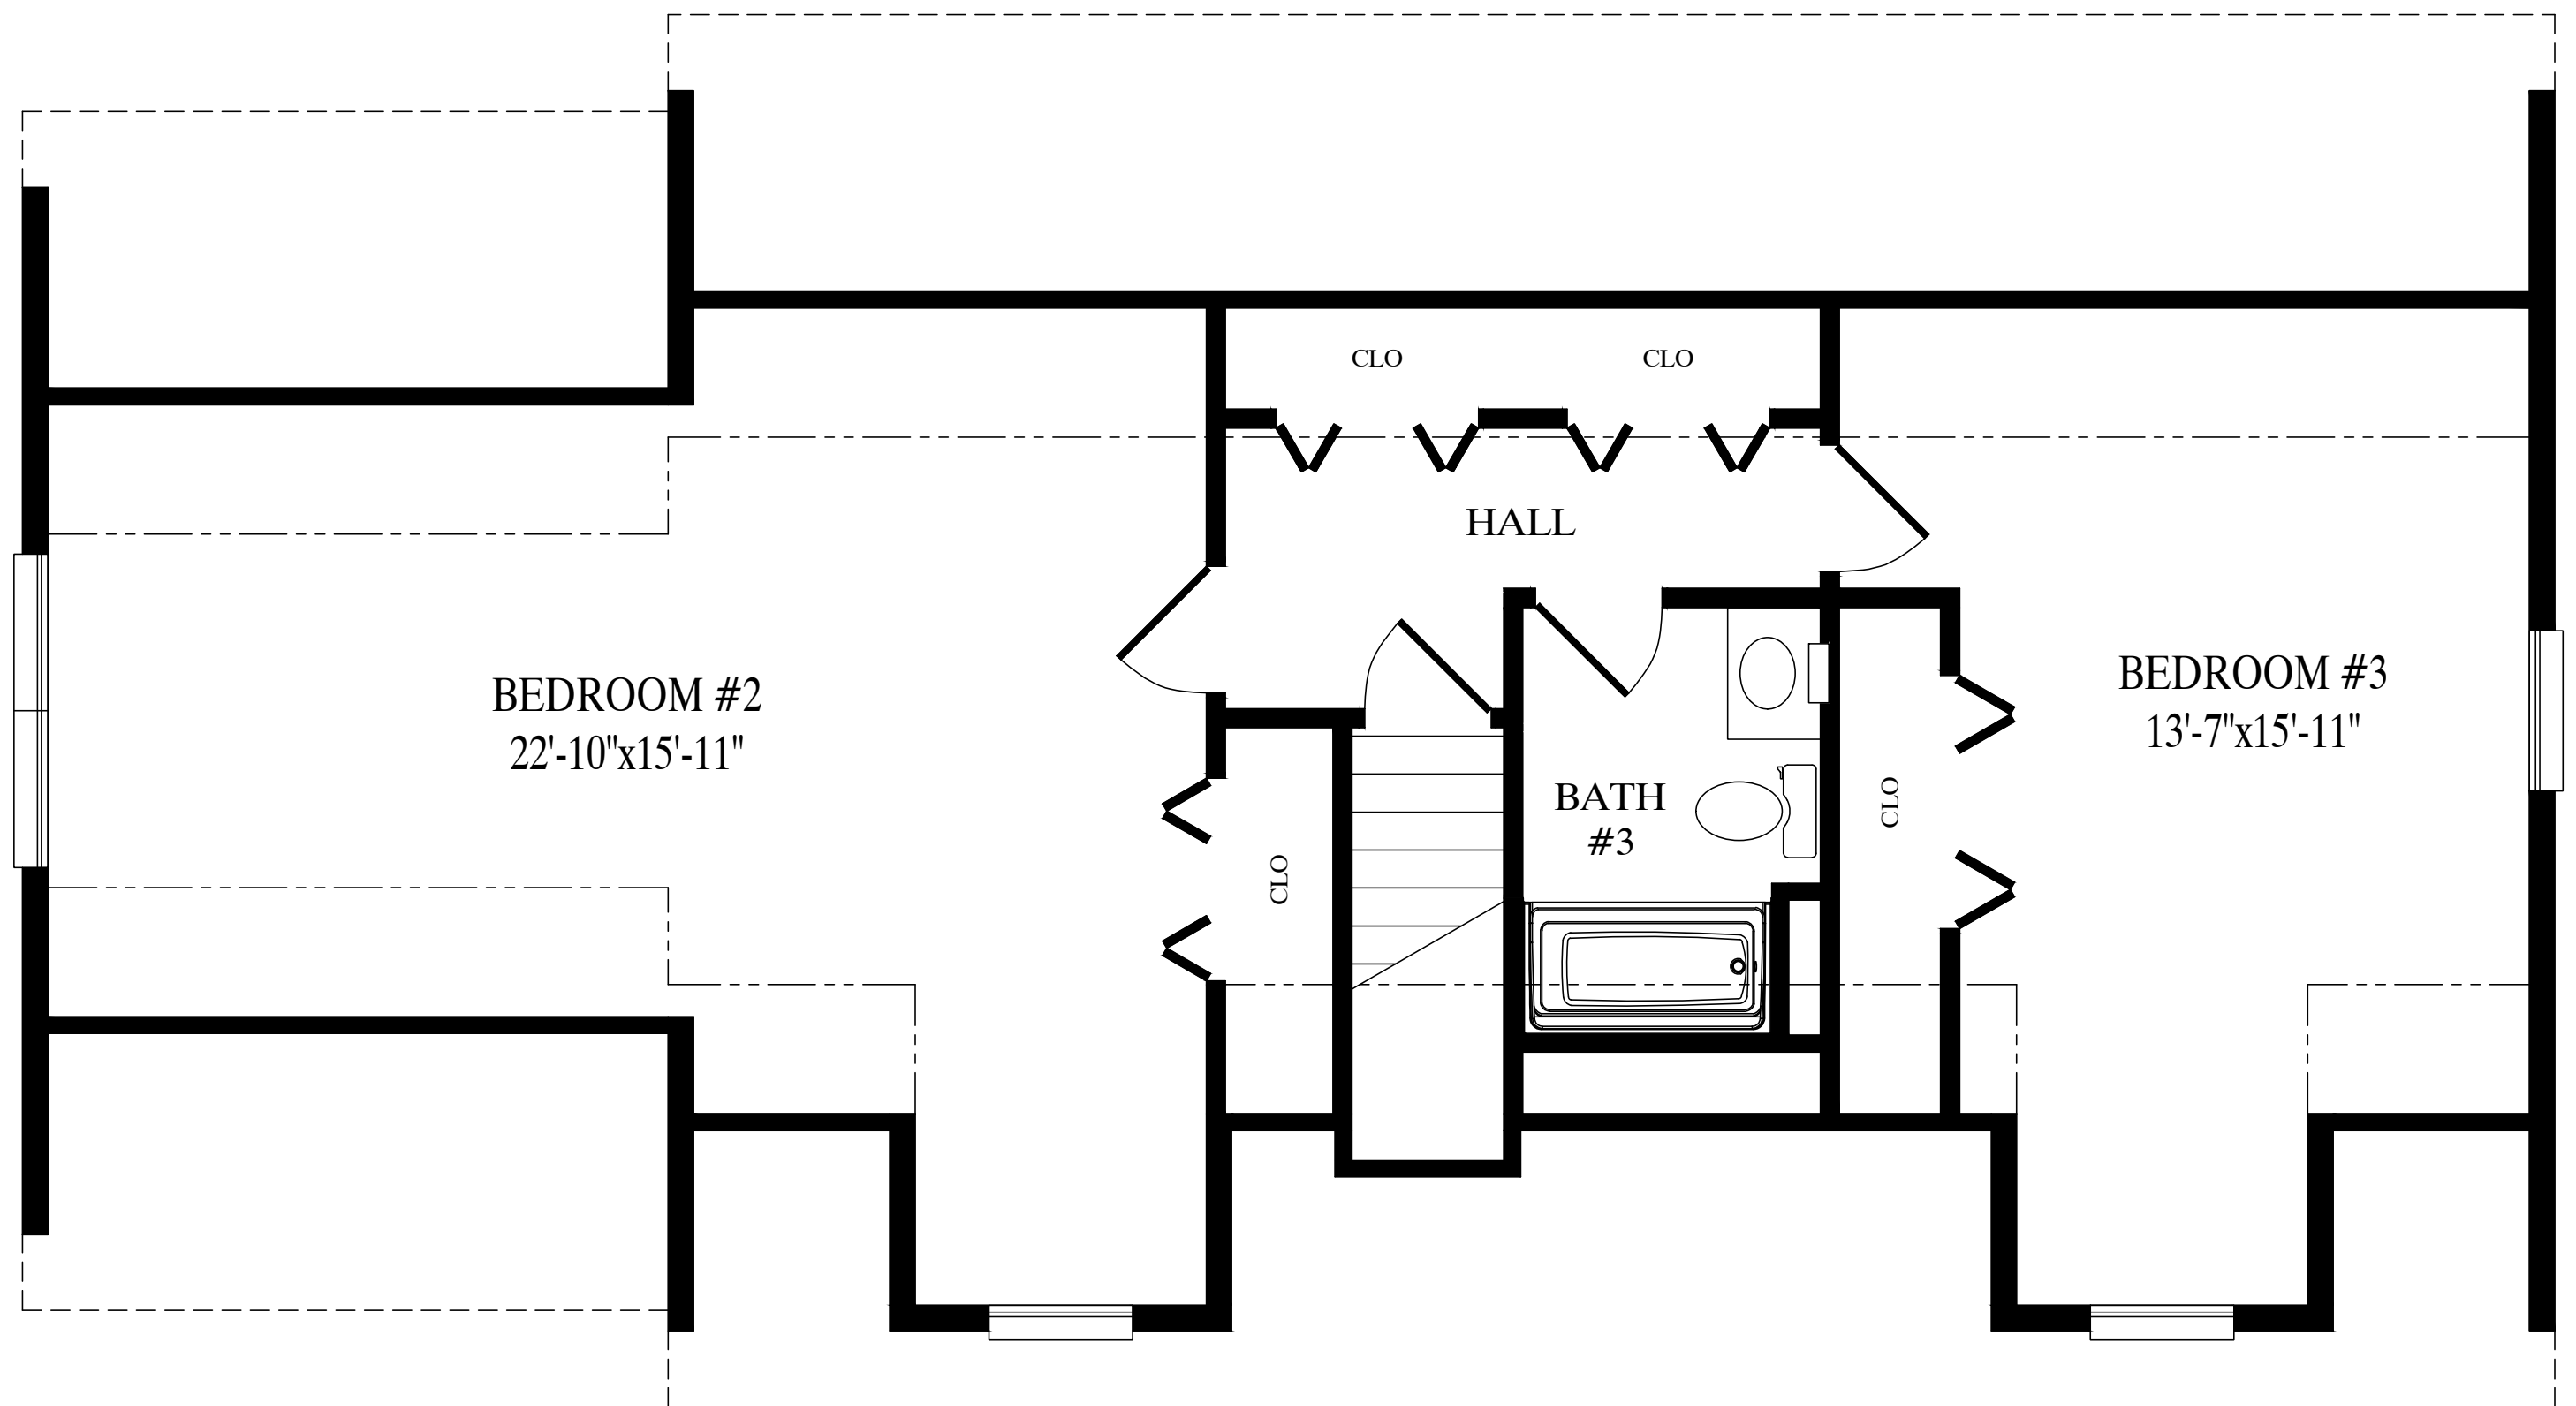

836 sq. ft. proposed second floor