


CEILING

8'-0"

FLOOR

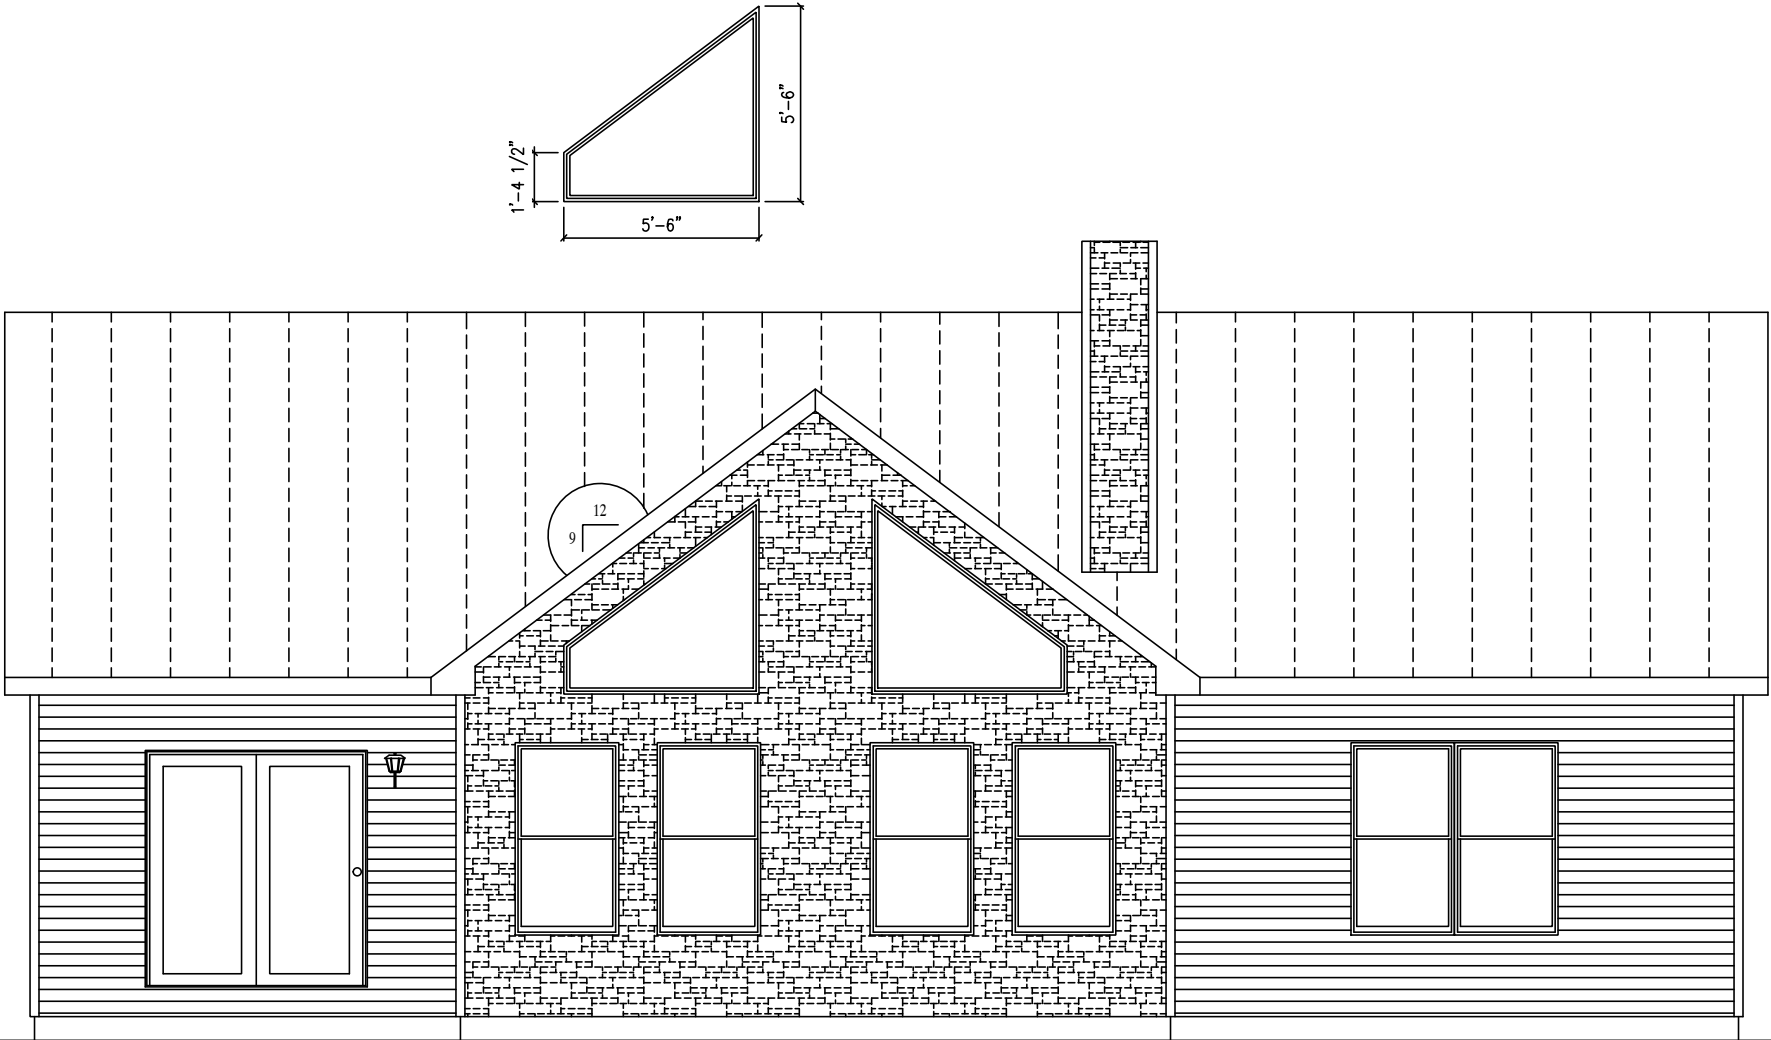

CEILING

FLOOR

JONATHANS 8/4/2026 10:02:06 AM

ACTUAL HOUSE MAY VARY FROM ELEVATION—ACCESS TO GRADE ON—SITE BY OTHERS

BUILDER		CUSTOMER	
PBS CAPE		ADIRONDACK	
CITY	COUNTY	STATE	
WIND SPEED ???	MPH VULT ???	SNOW LOAD ???	SQ. FT.
ORDER NO.	SERIAL NO.	FILE NO.	ADIRONDACK RENDERED

2848—PBS CAPE
FRONT ELEVATION

Professional Building Systems
72 East Main Street
Middleburg, PA 17042
(888) 553-1414
WWW.PBSMODULAR.COM


MBSP

MODULAR BUILDING
SYSTEMS OF PA

PROFESSIONAL
BUILDING
SYSTEMS, INC.

PAGE:

2.1

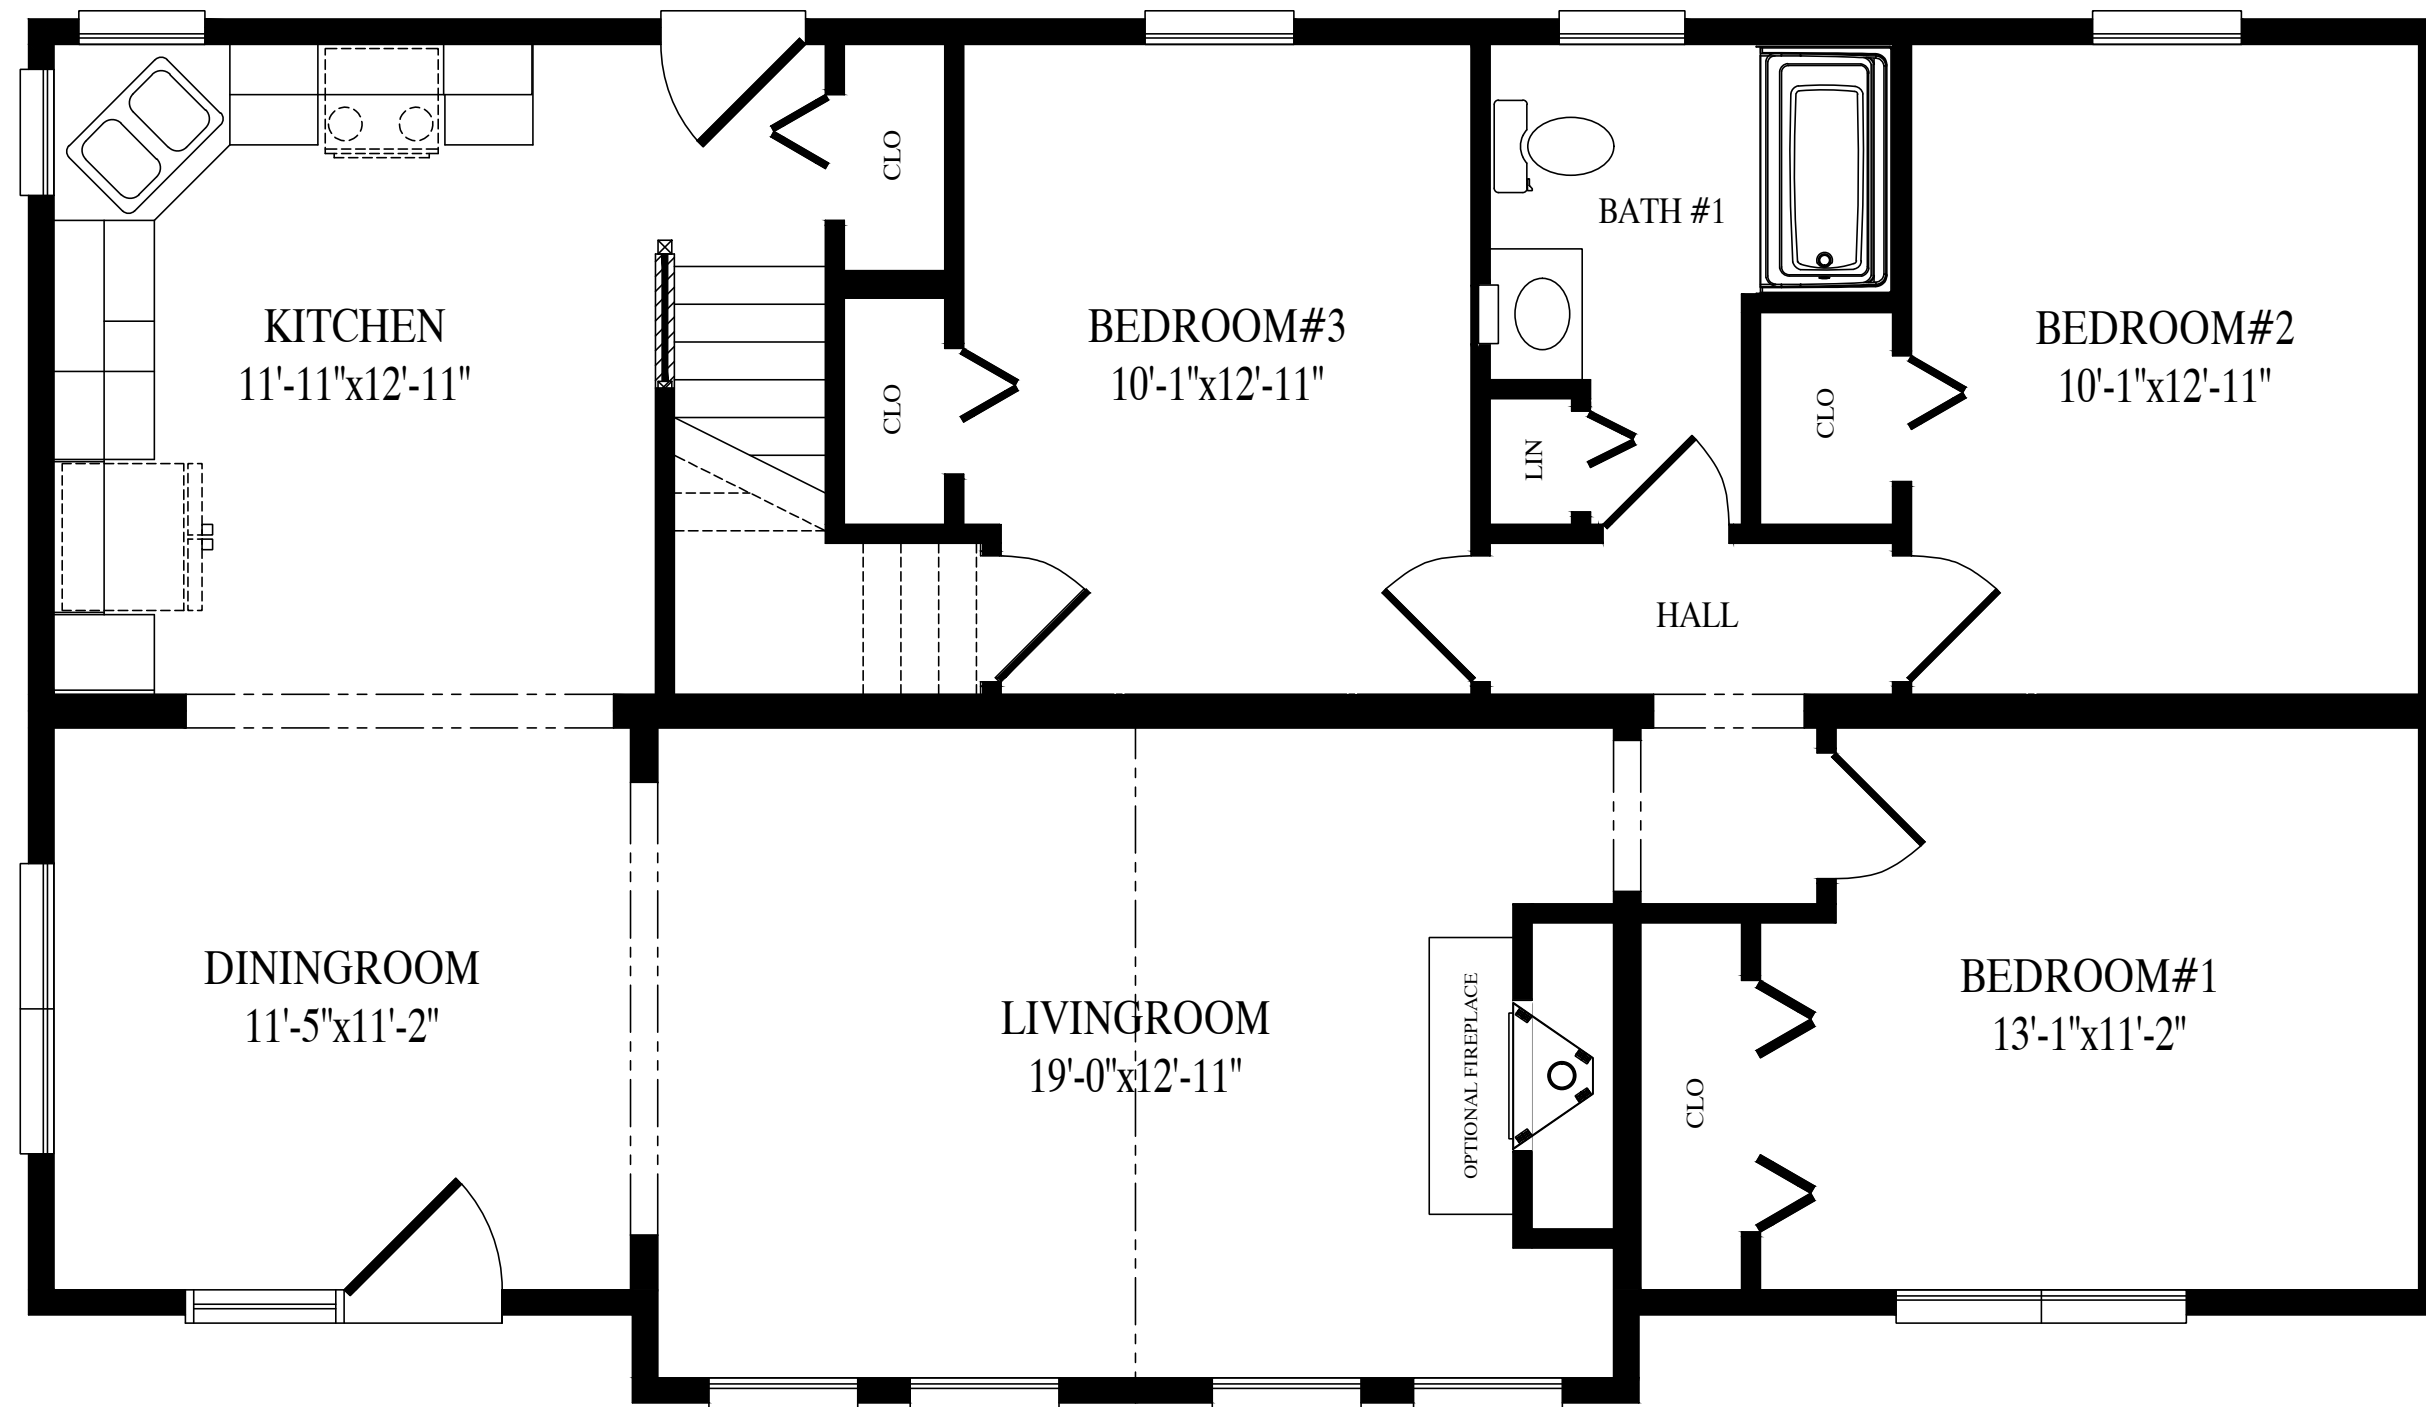

ADIRONDACK

27'-6" x 48' Cape
1271 sq. ft. first floor

