


CEILING  
8'-0"  
FLOOR

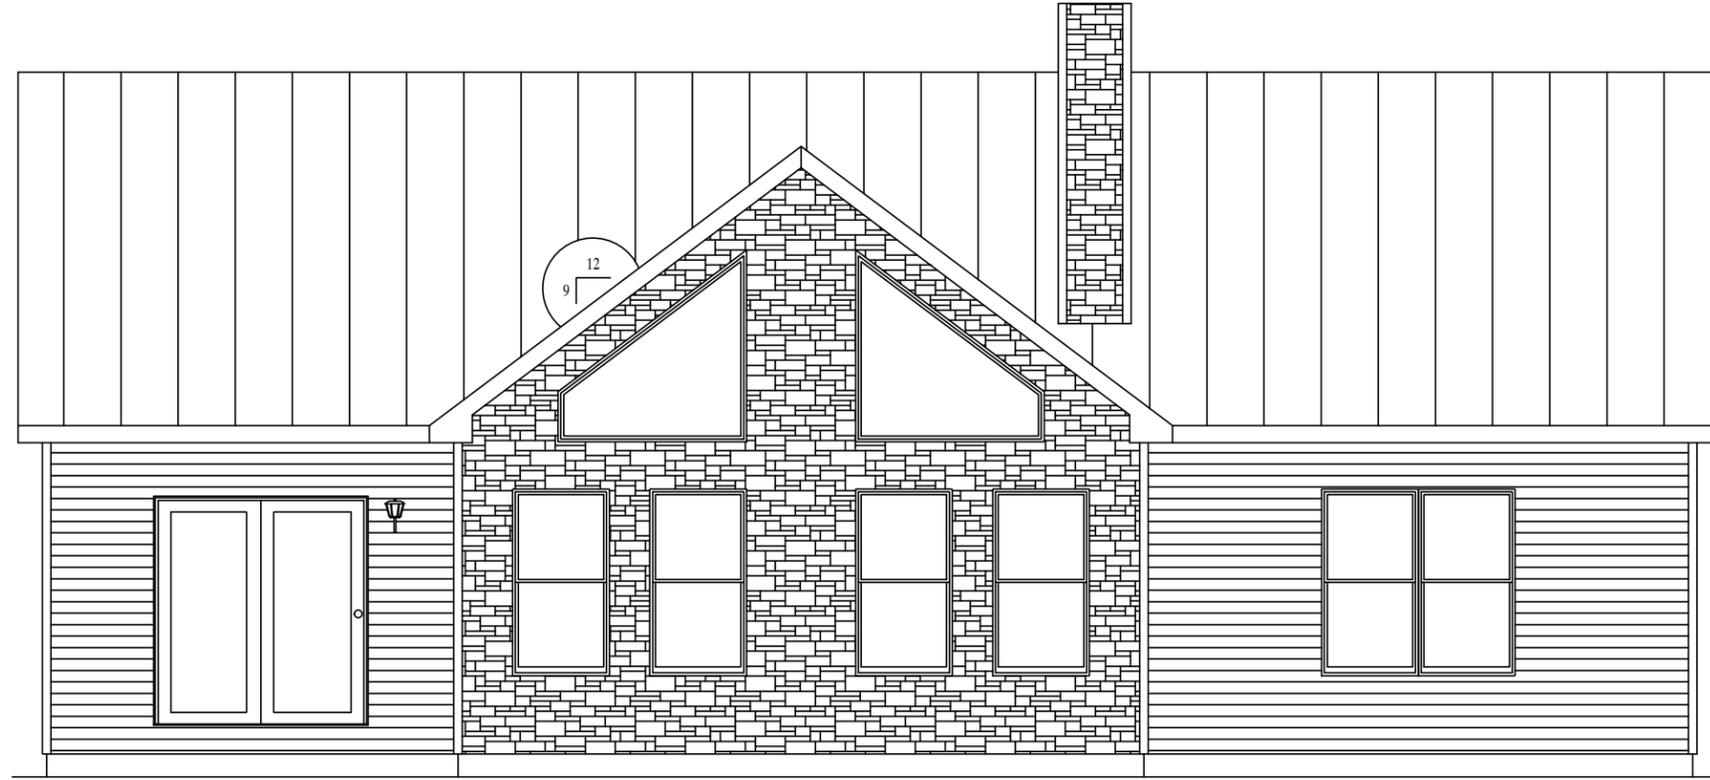

CEILING  
FLOOR

2848-CAPE  
FRONT ELEVATION



**MBSP**  
 MODULAR BUILDING  
 SYSTEMS OF PA  

**CUSTOM BUILDING**  
 SYSTEMS LLC  
Custom Building Systems LLC  
 200 Custom Ave.  
 Middleburg, PA 17842  
 (888) 553-1414  
 www.custombuildingsystems.net

BUILDER		CUSTOMER	
PBS MODEL		ADIRONDACK	
CITY	COUNTY	COUNTY	STATE
WIND SPEED	MPH	VULT	SQ. FT.
???	???	???	???
ORDER NO.	SERIAL NO.	FILE NO.	
ORDER #	SERIAL #	ADIRONDACK	RENDERED


JORDANY 8/28/2024 7:12:47 AM

ACTUAL HOUSE MAY VARY FROM ELEVATION-ACCESS TO GRADE ON-SITE BY OTHERS

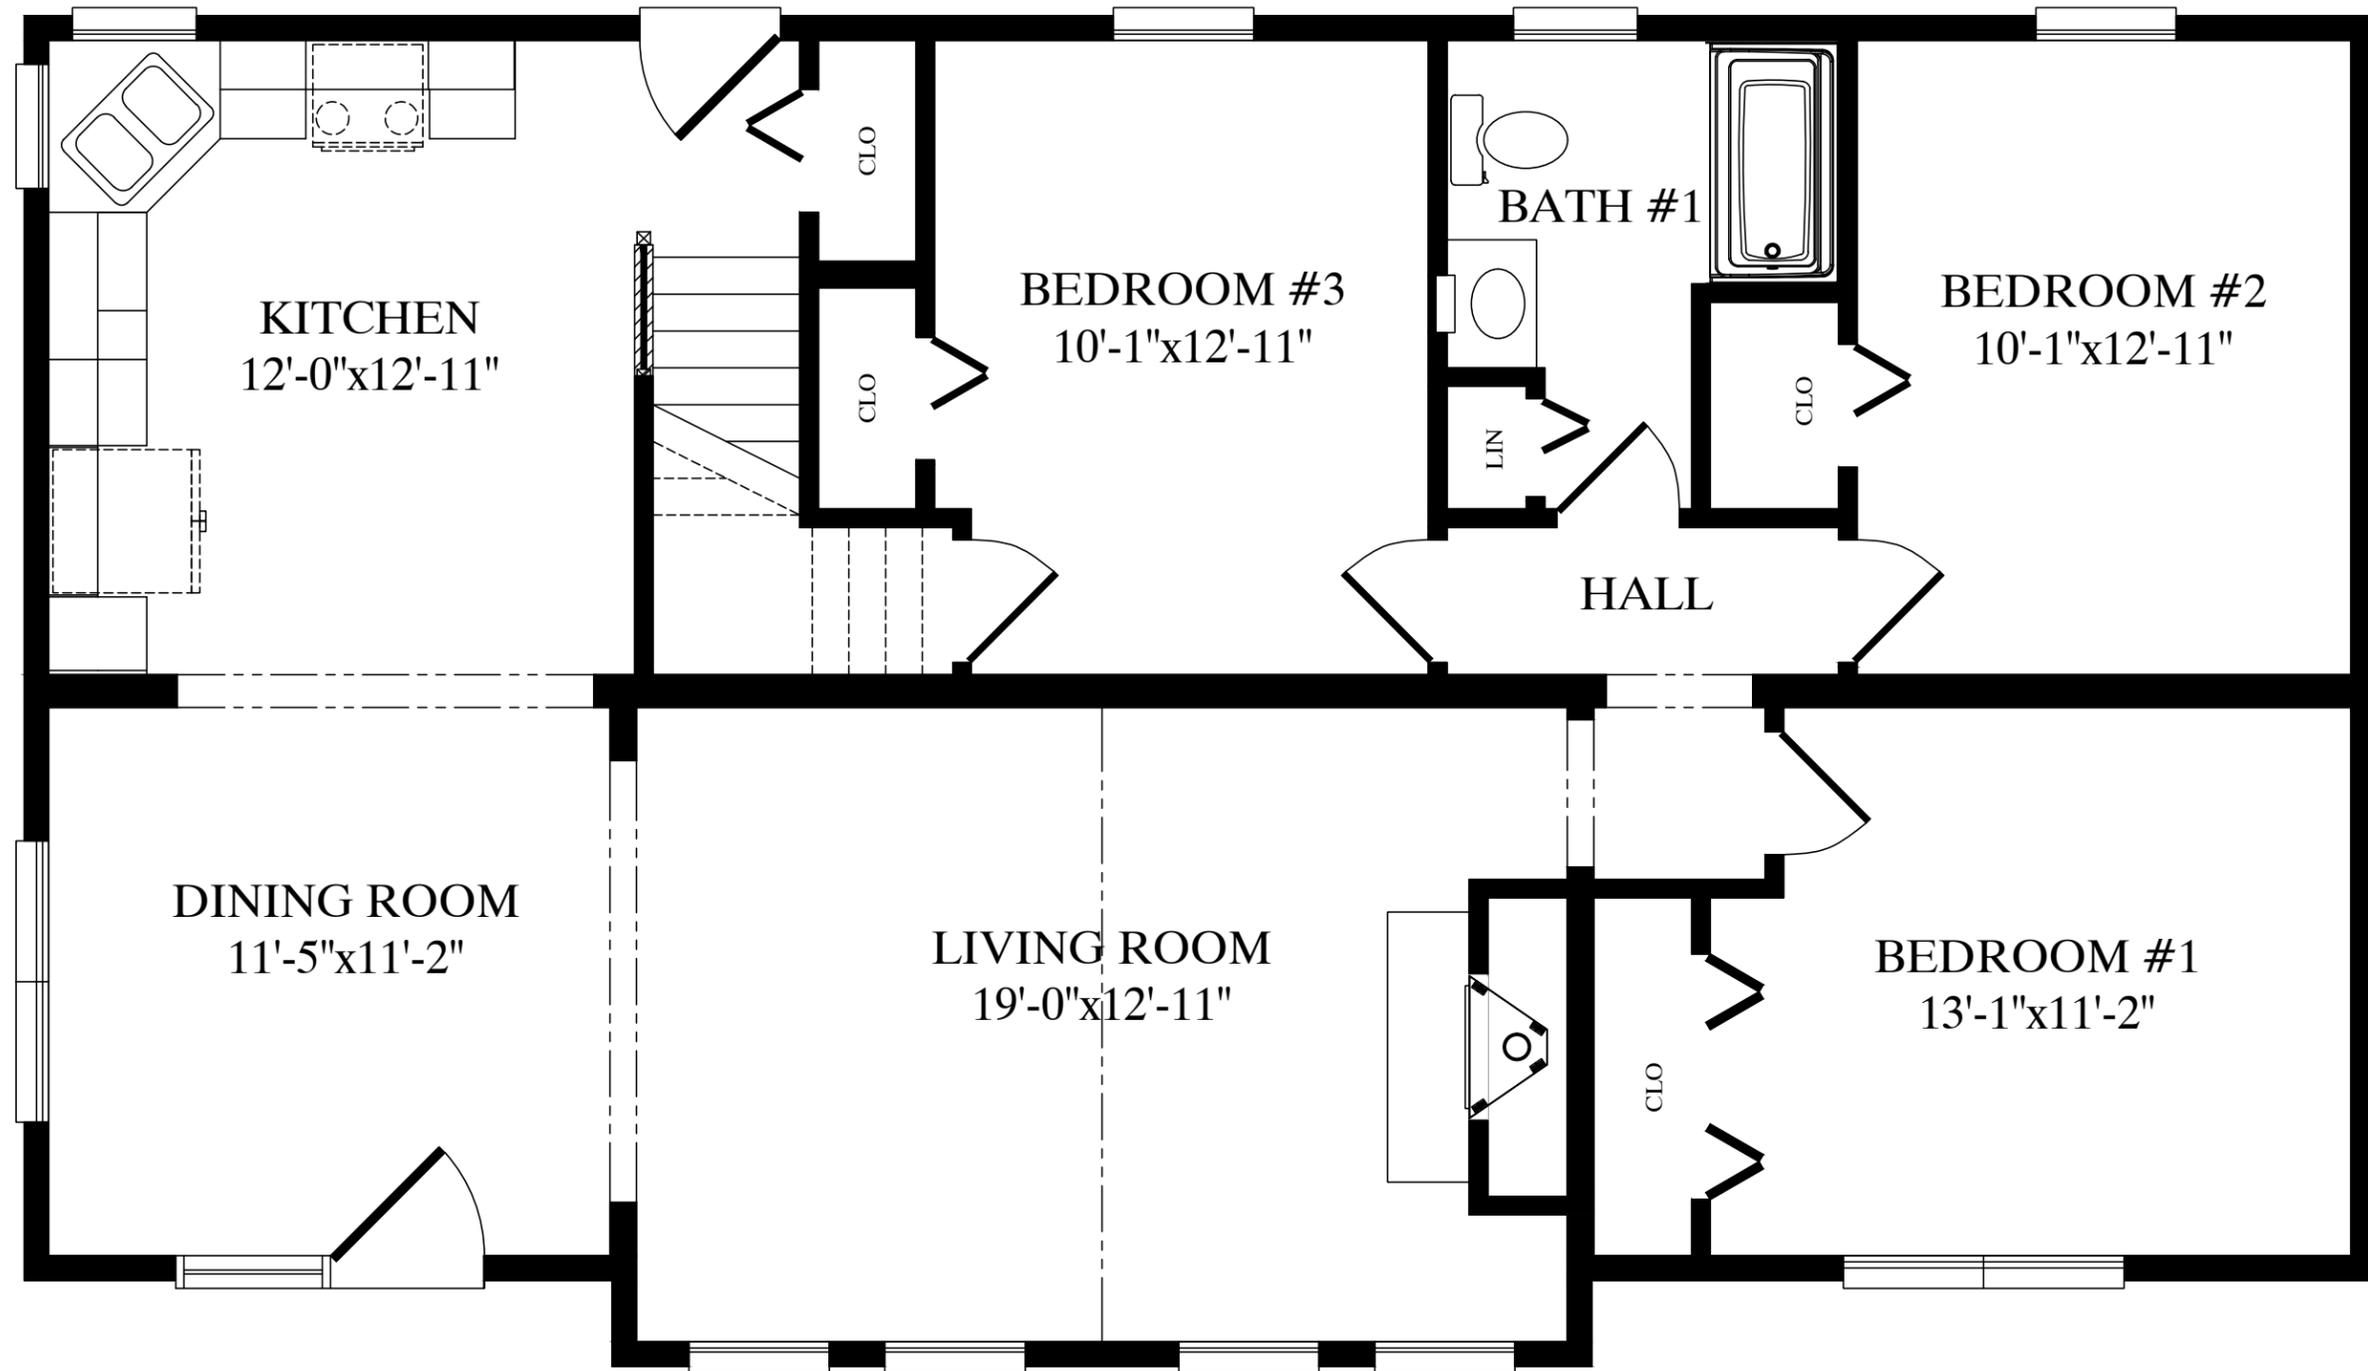

# Adirondack

1271 Sq. Ft. 1st Floor

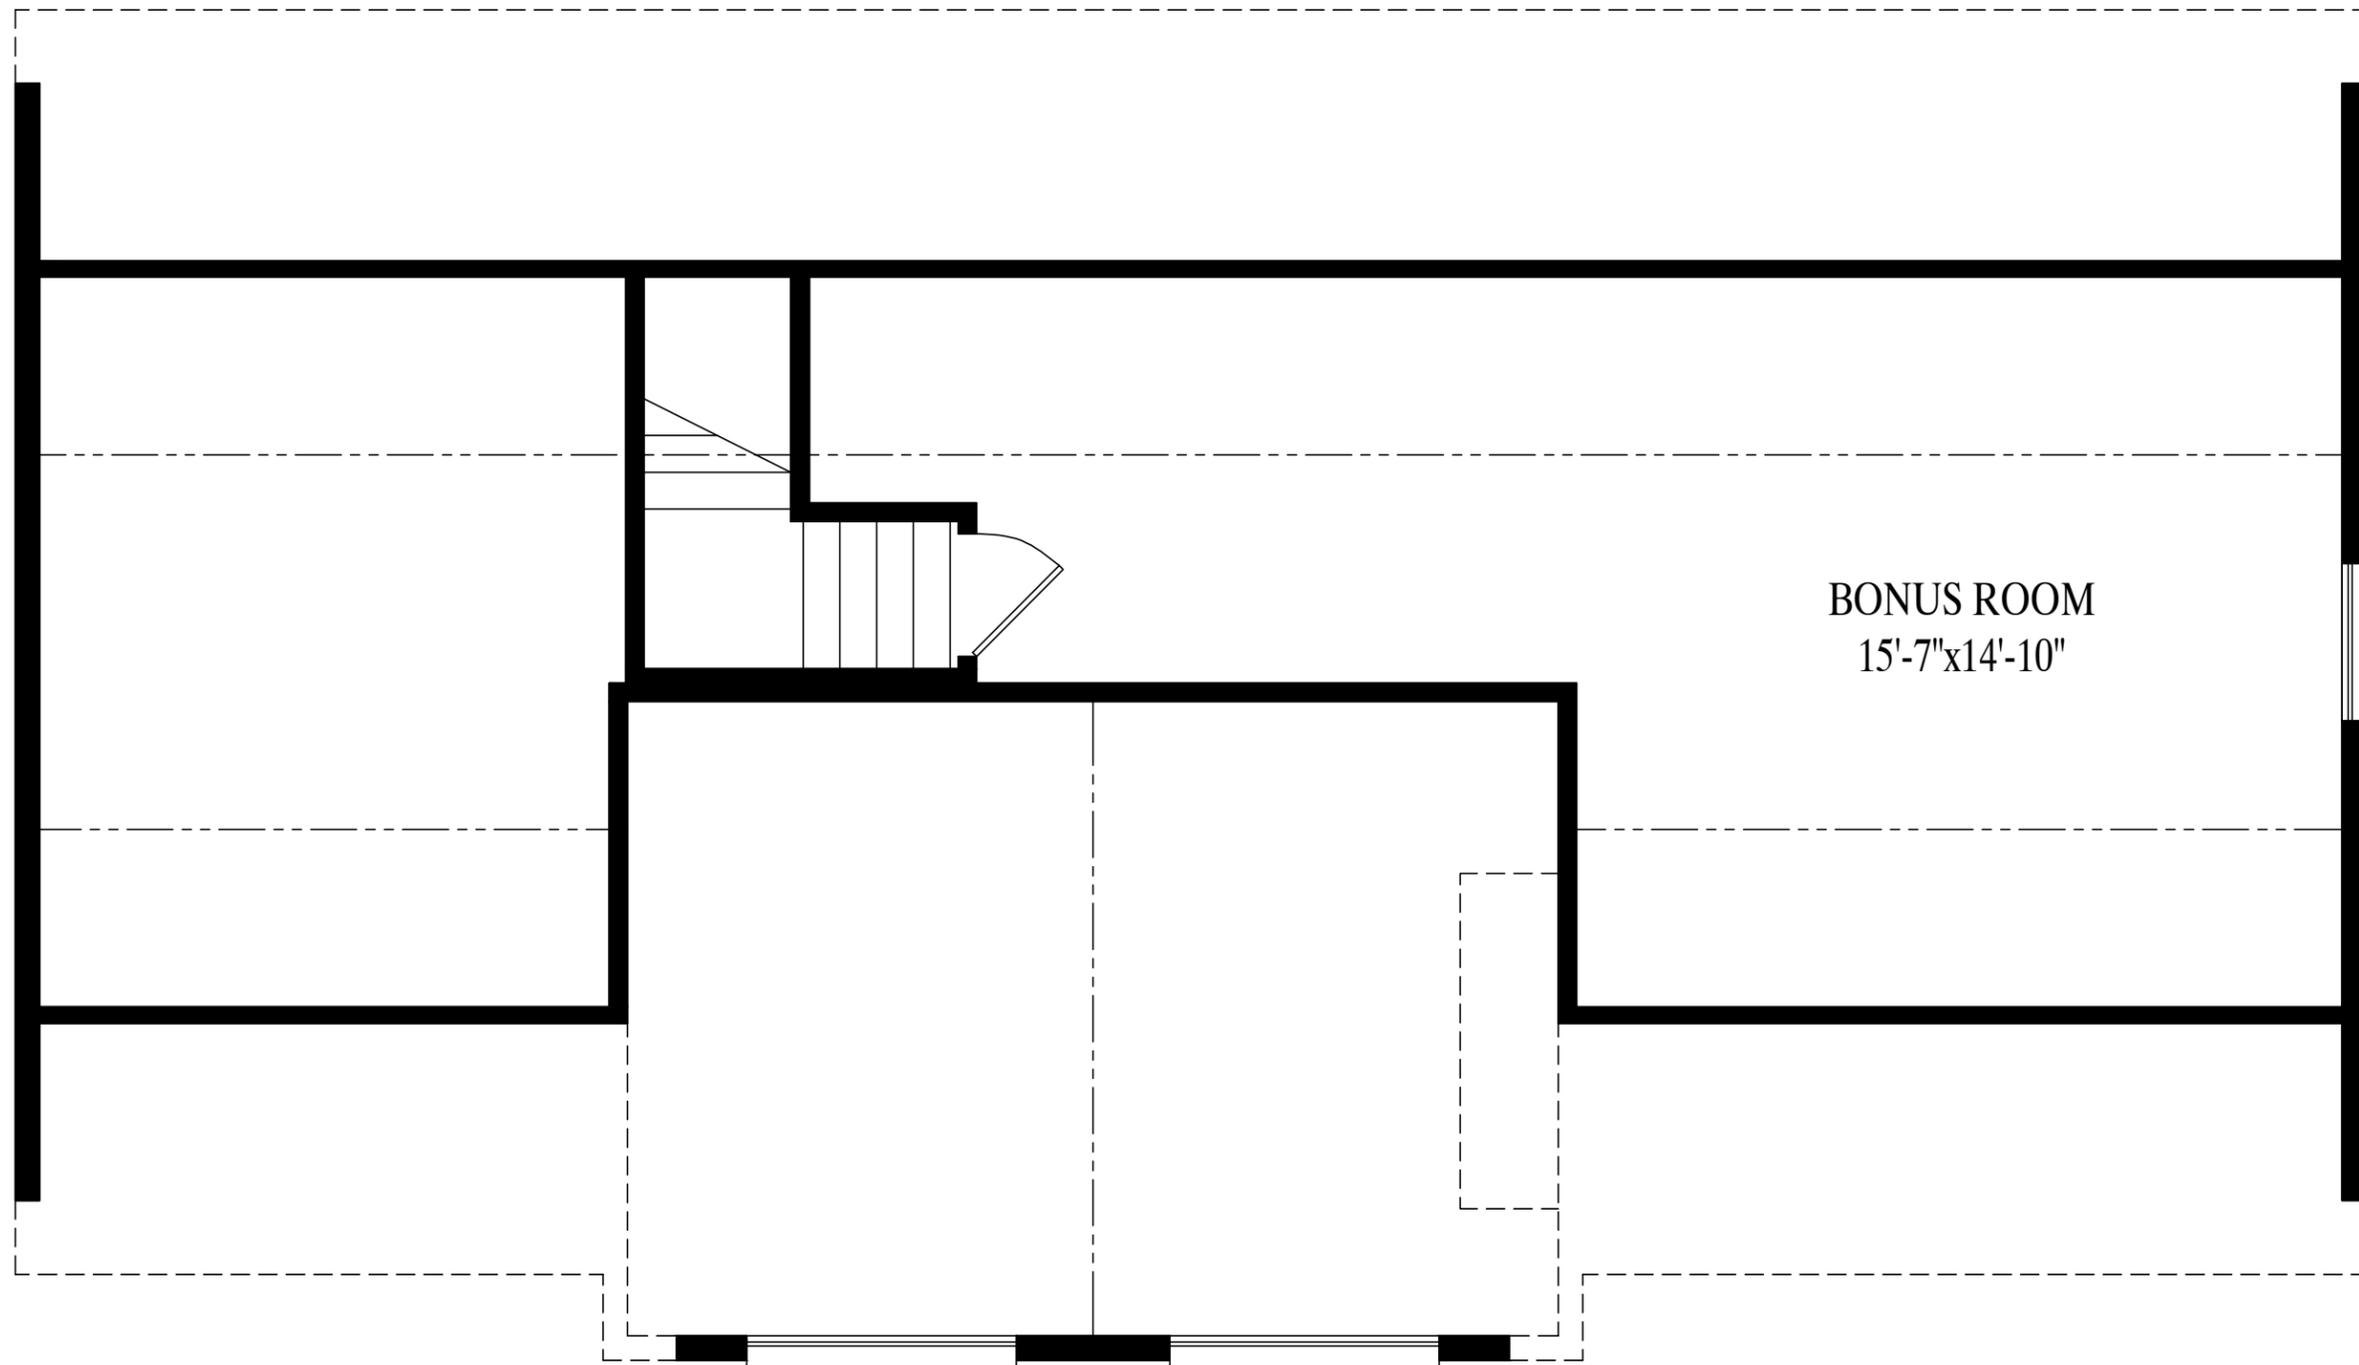

397 Sq. Ft. Proposed 2nd Floor